

Proposal for  
Three Forks City

Prepared by



02-18-2026  
Job # 116921-01

Three Forks Rodeo Arena Bleachers Option 4A



# QUOTE

116921-01-07 • 02/19/2026



## Three Forks Rodeo Arena Bleachers Option 4A

### Customer:

Three Forks City  
206 Main Street  
Three Forks, MT 59752-0187  
United States

Ship to Zip: 59752

### Prepared for:

Adam Miller  
Phone: 406-285-3431  
info@threeforksrodeo.com

### Prepared by:

**Great Western Installations, Inc**  
975 S. State Hwy 89  
Logan, UT 84321  
Office: 435-245-5055  
Fax: 435-245-5057

### Sales Rep: Taggart Castleton

Cell: 714-331-8895  
taggart@gwpark.com  
www.gwpark.com

Qty	Part #	Description	List \$	Selling \$	Ext. Selling \$
1	35I-3004306CL08_RENO	<b>National Recreation Systems - 35" Elevated 30-Row x 43'6" Addition</b> FEATURES 35I-3004306CL08_RENO: 30-row x 43'6" addition for existing bleacher Steel I-beam understructure with 8" Rise / 24" Run 35 inch elevation, 5' 6 1/4" clear front walkway 2 x 10 anodized aluminum seat plank with poly end caps Double 2 x 10 mill finish aluminum foot plank with aluminum end caps 1 x 6 riser rows 1 - 29 and (2) 1 x 6 top row risers mill finish (2) 3'-0" wide end aisles with handrail (3) sets of entry stairs Chain link guardrail system Top rear viewing platform "bridges" to existing bleacher. Anchor rods & galvanized hardware Seating capacity of addition: (716) net seats + (8) wheelchair spaces Drawing: 35A3004306CL08_3671 SALES SUBMITTALS REQUIRED	\$287,130.00	\$269,902.20	\$269,902.20
1	SURCHARGE	<b>National Recreation Systems - Material Surcharge</b>	\$19,381.23	\$19,381.23	\$19,381.23
1	PE STAMPED	<b>National Recreation Systems - PE Stamped Drawings</b>	\$3,280.00	\$3,083.20	\$3,083.20
1	INSTALL	<b>Install - Installation of Bleachers</b> Regular Wages	\$88,500.00	\$88,500.00	\$88,500.00
1	8888	<b>GameTime - For Billing Purposes Only</b>			

# QUOTE

116921-01-07 • 02/19/2026



Sub Total	\$380,866.63
Estimated Freight	\$22,271.00
<b>Grand Total</b>	<b>\$403,137.63</b>

## Comments

Your Sales Rep is Taggart Castleton. Please reach out to Taggart at 714-331-8895 if you should have any questions regarding this quote.

Due to the volatility of freight costs, the freight pricing is subject to change at the time of order.

Pricing is subject to change. Request updated pricing when purchasing from quotes more than 30 days old.

**\*\*Material Surcharge reflects raw material price increase. Subject to change at time of order.\*\***

**\*\*\*OPTIONAL-To include a Payment and Performance Bond, please add \$7,235.**

Shipping to Site Address:

Adam Miller

406-285-3431

[info@threeforksrodeo.com](mailto:info@threeforksrodeo.com)

206 S Main Street

Three Forks, MT 59752

\*Customer to verify Shipping and Site address at time of order.

\*Freight charges are based on listed zip code and are subject to change if shipping information changes.

\*Deposit may be required.

**Permitting not included, unless otherwise noted.**

Regular Wages



# QUOTE

116921-01-07 • 02/19/2026



**ACCEPTANCE OF QUOTATION:**

**Billing and Shipping information will be as stated on quote unless indicated below.**

Change billing information to:

Address: \_\_\_\_\_  
\_\_\_\_\_

Contact: \_\_\_\_\_

Change shipping information to:

Address: \_\_\_\_\_  
\_\_\_\_\_

Contact: \_\_\_\_\_

**Colors:** Per Renderings Yes or No

Palette \_\_\_\_\_

Per Submittals \_\_\_\_\_

Other Colors, please specify \_\_\_\_\_  
\_\_\_\_\_  
\_\_\_\_\_

Purchase Amount: **\$403,137.63**

**Signature:** \_\_\_\_\_ **Date:** \_\_\_\_\_

**Printed Name:** \_\_\_\_\_ **Title:** \_\_\_\_\_

Acceptance of this proposal indicates your agreement to the terms and conditions stated herein.

# QUOTE

116921-01-07 • 02/19/2026



## TERMS & CONDITIONS:


### Remittance Address:

975 S. Hwy 89  
Logan, UT 84321

- **PRICING:** Pricing is subject to change. Request updated pricing when purchasing from quotes more than 30 days old.
- **PAYMENT TERMS:** Net 30 days subject to approval by Credit Manager. A signed P.O. made out to Great Western Recreation or this signed quotation is required for all orders unless otherwise noted. Equipment shall be invoiced separately from other services and shall be payable in advance of those services and project completion. Checks should be made payable to Great Western unless otherwise directed.
- **FINANCE CHARGE:** A 1.5% monthly finance charge (or as permitted by law) will be added to invoices over 30 days past due.
- **TAXES:** Taxes will be shown as a separate line item when included. Any applicable taxes not shown will be added to final invoice. A copy of your tax exemption certificate must be submitted at time of order or taxes will be added to your invoice.
- **MINIMUM ORDER:** Our minimum order is \$50 (USD) Any order less than \$5000 requires cash with order or payment by major credit card.
- **SHIPMENT:** Multiple shipments may be required based on point of origin. Above costs assume one shipment for each vendor quoted.
- **DELIVERY:** It is the responsibility of the owner to offload and inventory equipment, unless other arrangements have been made. Missing or damaged equipment must be reported within 60 days of acceptance of delivery.

## INSTALLATION CONDITIONS:

- **ACCESS:** Site should be clear, level and allow for unrestricted access of trucks and machinery.
- **STORAGE:** Customer is responsible for providing a secure location to off-load and store the equipment during the installation process. Once equipment has delivered to the site, the owner is responsible should theft or vandalism occur unless other arrangements are made and noted on the quotation.
- **FOOTER EXCAVATION:** Installation pricing is based on footer excavation through earth/soil only. Customer shall be responsible for unknown conditions such as buried utilities (public & private), tree stumps, rock, or any concealed materials or conditions that may result in additional labor or materials cost.
- **UTILITIES:** Owner is responsible for locating any private utilities.
- **ADDITIONAL COSTS:** Pricing is based on a single mobilization for installation unless otherwise noted. Price includes ONLY what is stated in this quotation. If additional site work or specialized equipment is required, pricing is subject to change.

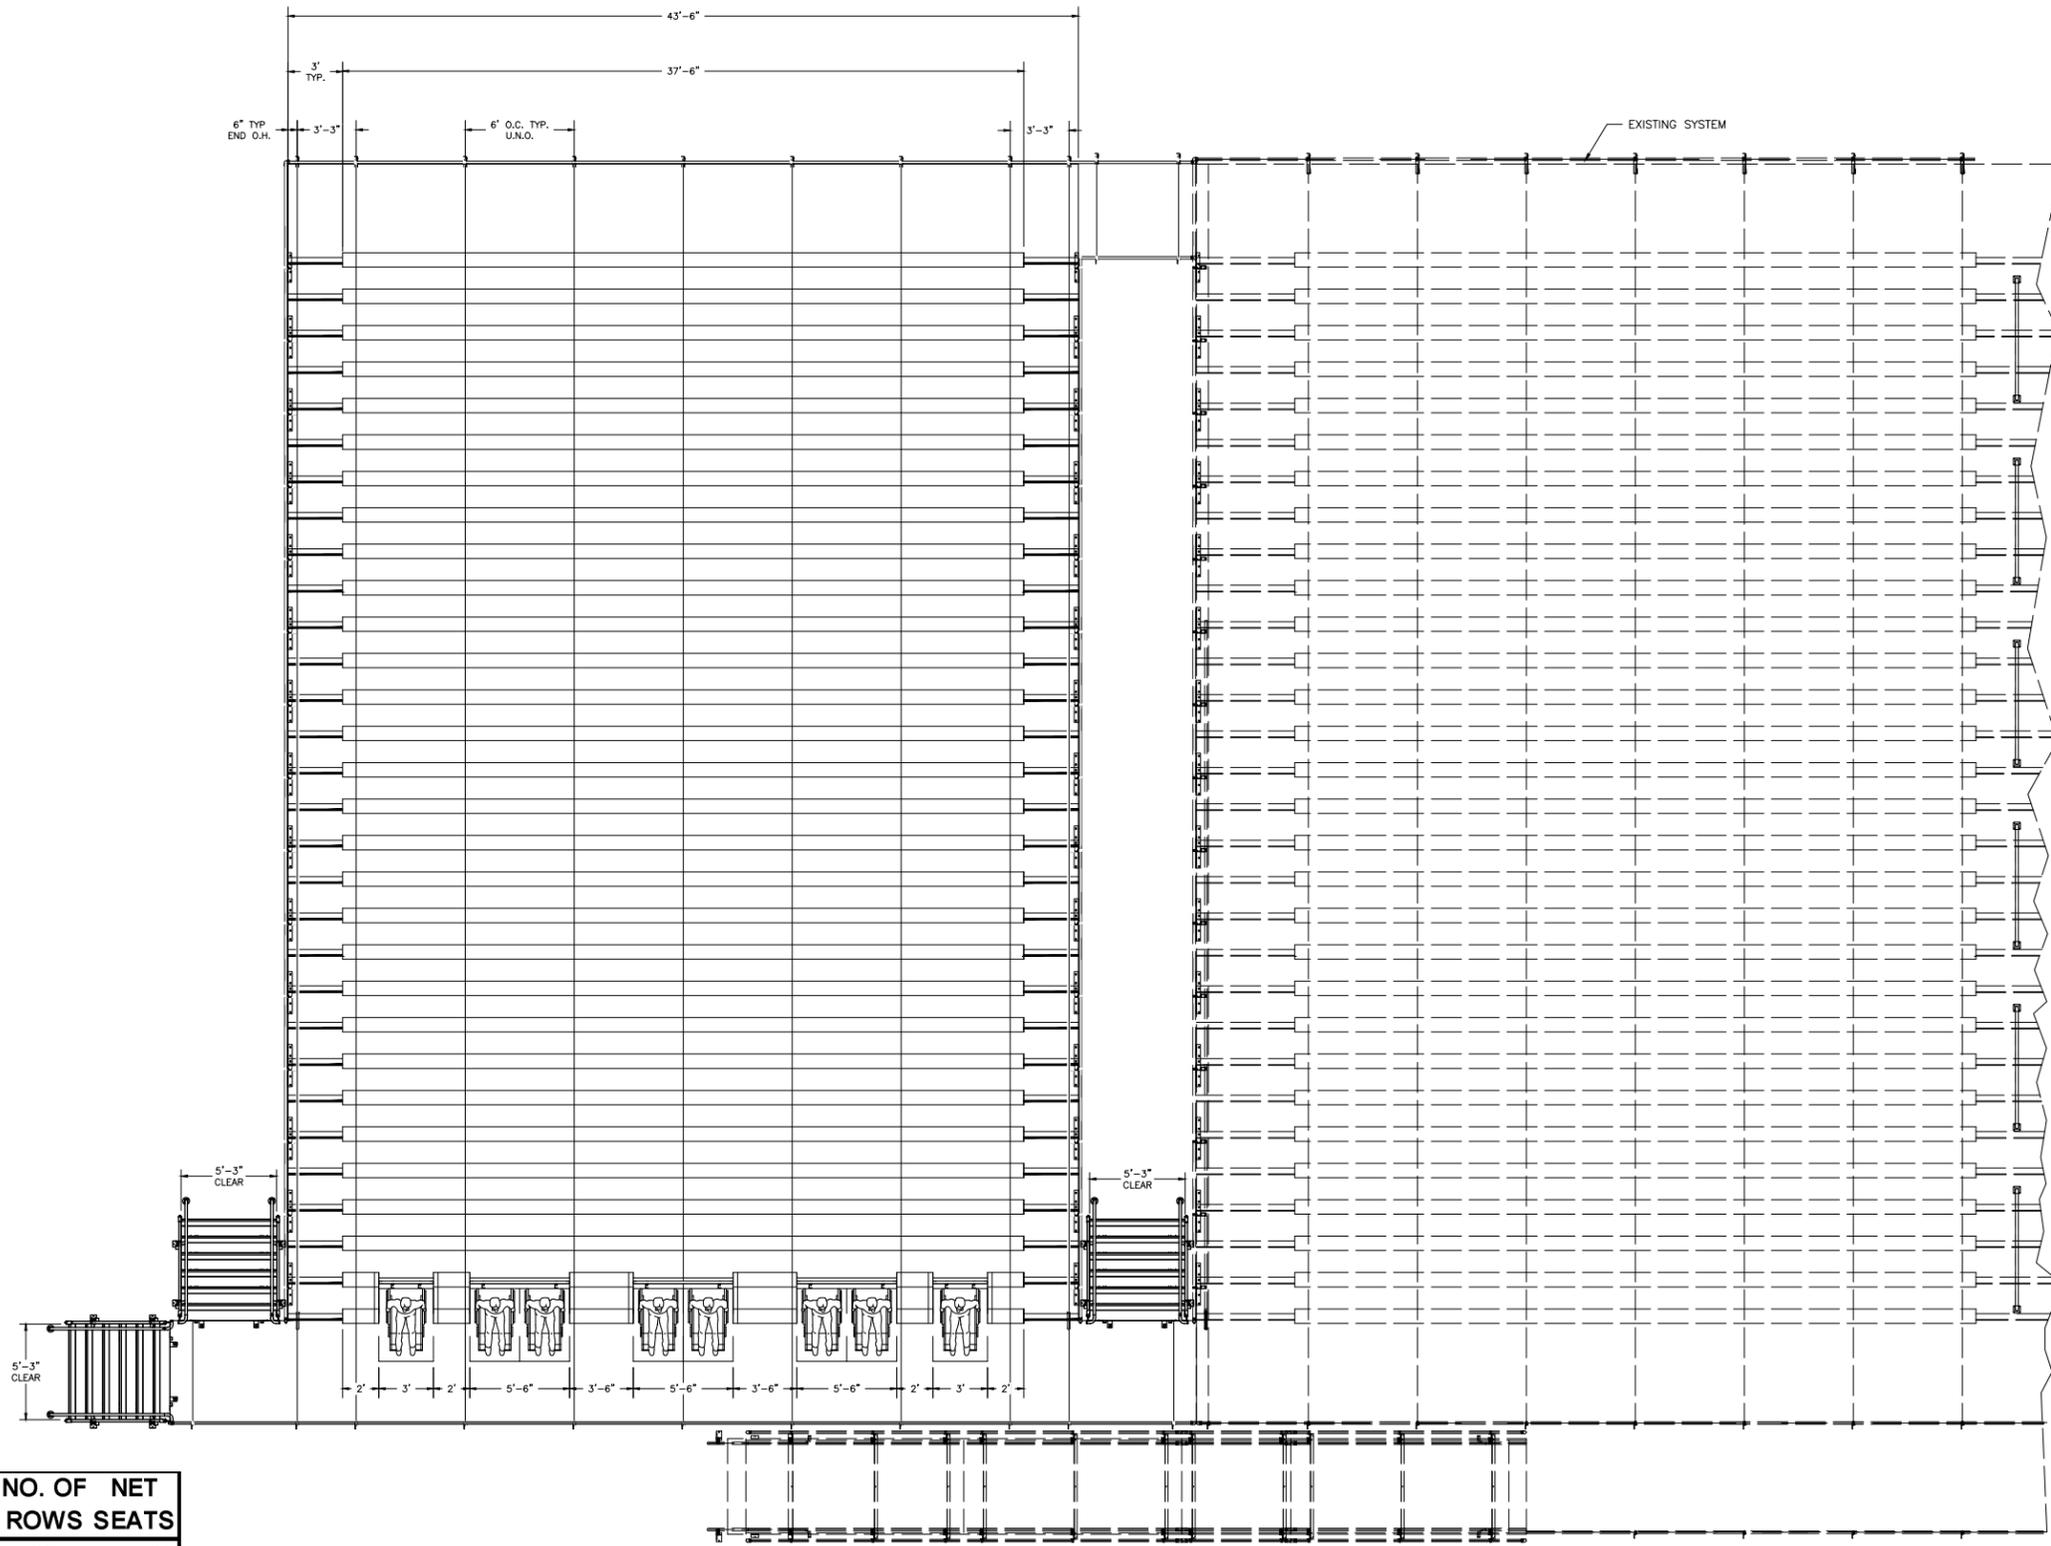



SECTION LENGTH	GROSS SEATS	ACTUAL SEATS	NO. OF SEATS ROWS	NET SEATS
37.5	25.00	25.00	28	700
2	1.33	1.00	8	8
3.5	2.33	2.00	4	8
<b>NET SEATS</b>				<b>716</b>
<b>WHEELCHAIR SPACES</b>				<b>8</b>
<b>TOTAL NET SEATING CAPACITY</b>				<b>724</b>
<b>(BASED ON 18" PER SEAT)</b>				

  
**NRS**  
 National Recreation Systems  
A PLAYCORE Company  
 1300-D AIRPORT NORTH OFFICE PARK FORT WAYNE, IN 46825  
 PH: 888-568-9064 FAX: 260-482-7449 WWW.BLEACHERS.NET

This drawing and all information contained herein is the property of NATIONAL RECREATION SYSTEMS, INC. and is not to be reproduced without the express written permission of this manufacturer. We assume no responsibility for unauthorized use of this drawing. NATIONAL RECREATION SYSTEMS, INC. is not responsible for local permits and occupancy requirements.

PROJECT/SITE: 35A3004306CL08_3671 SALES				
DESCRIPTION: 35" ELEV. 30 ROW X 43-6" SEATING PLAN				
DRAWN BY: TL	DATE: 2/5/26	REVISION: (0)	SCALE: N.T.S.	SHEET NUMBER: TD.1

TYP. SEATING SECTION VIEW

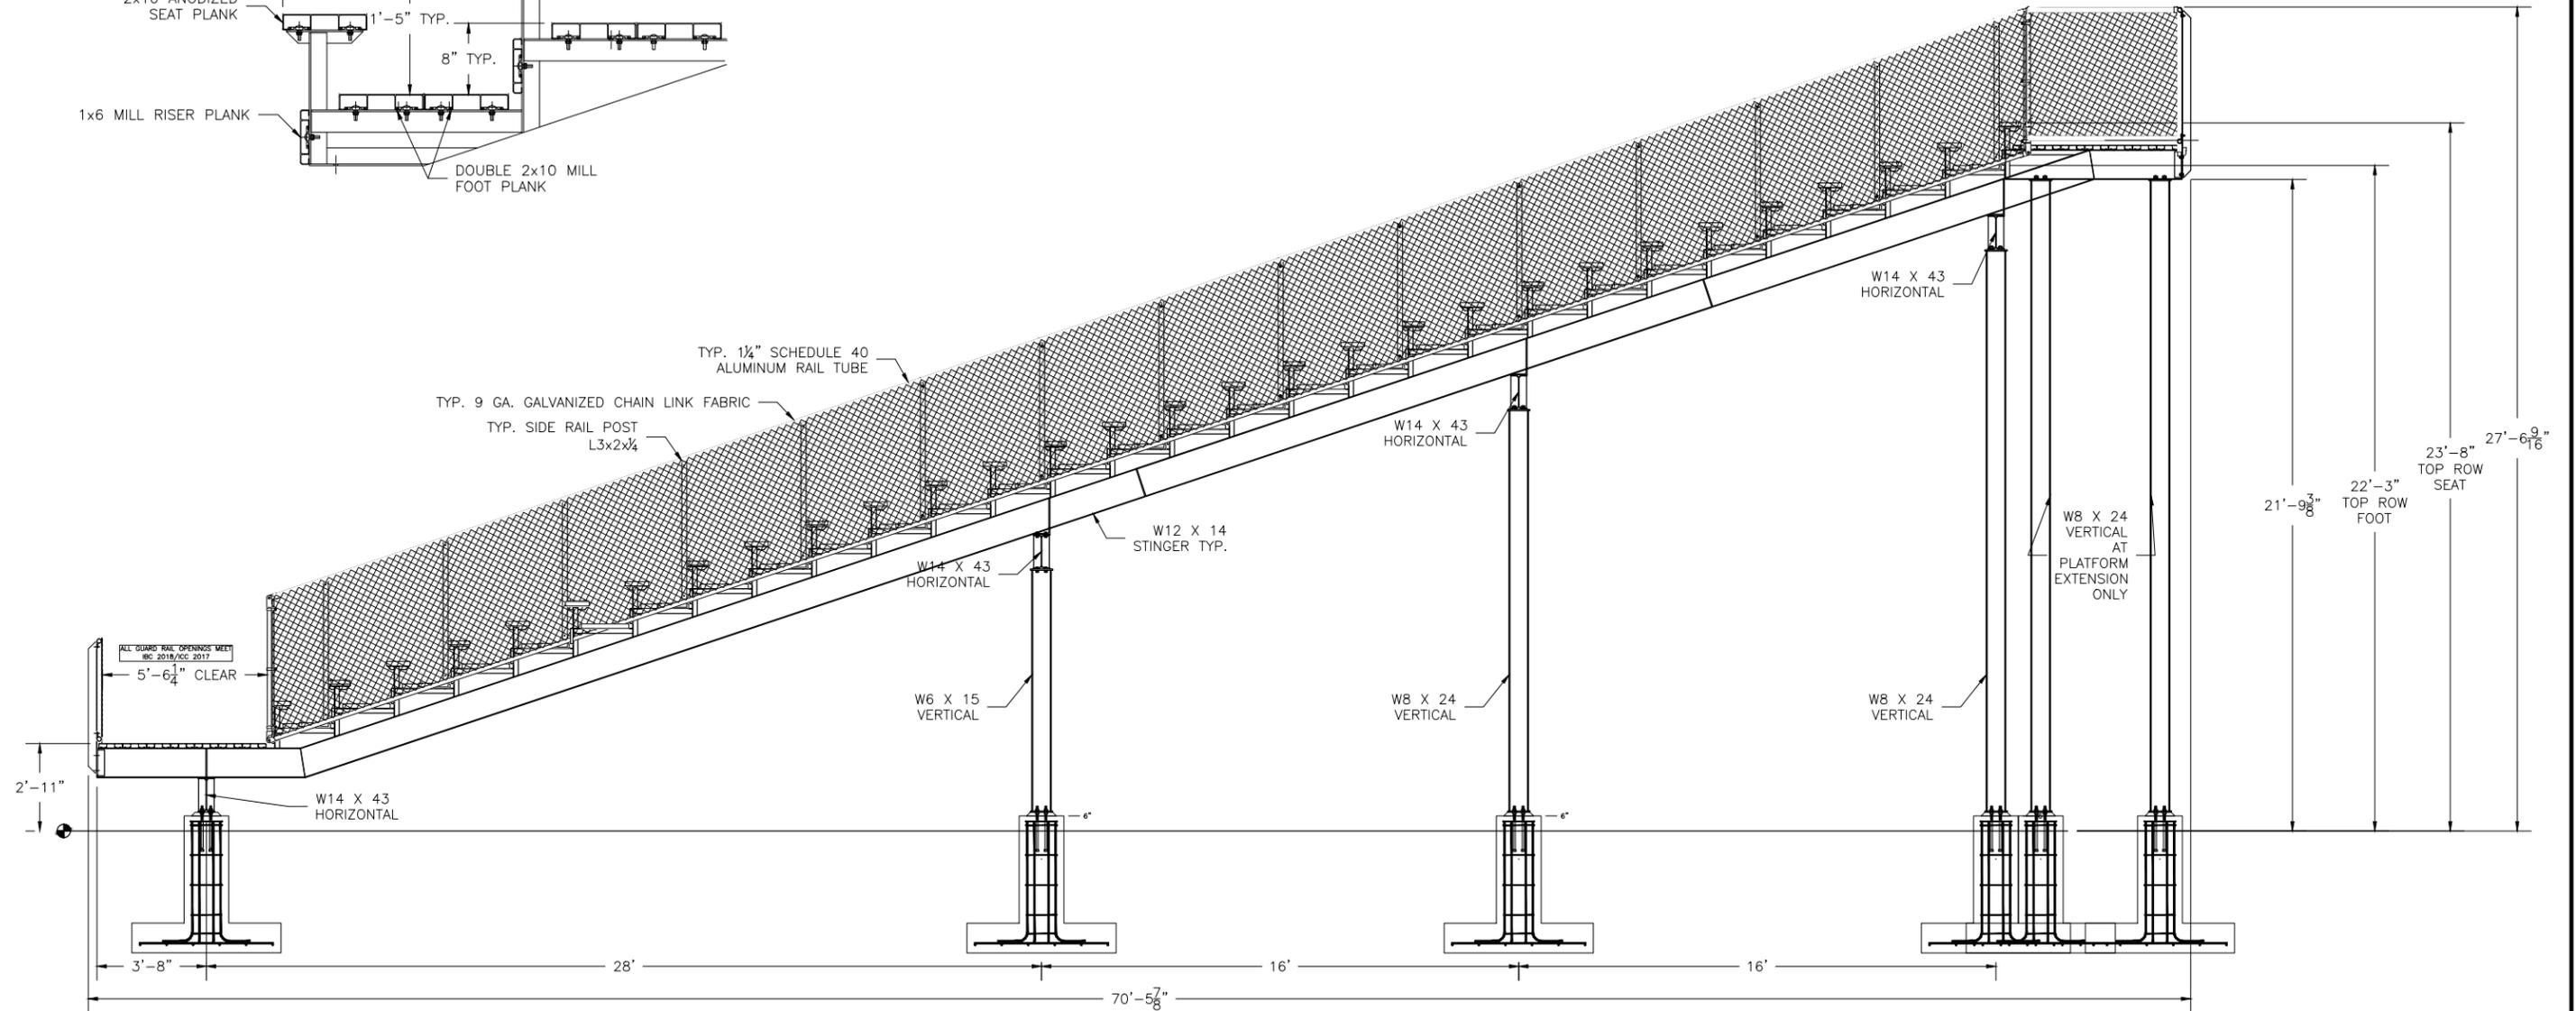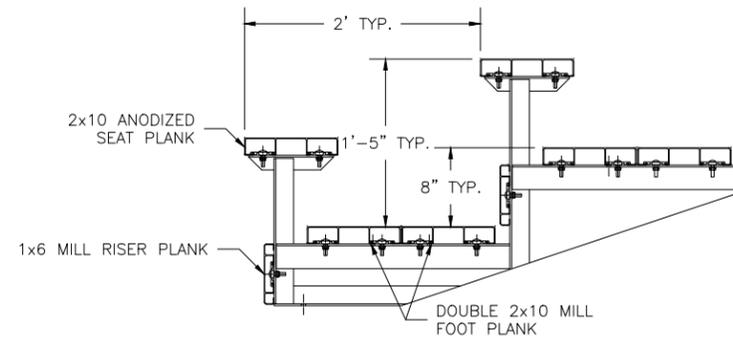

\*\*ECONOMICAL MILL FINISH (SHINY) FOOT PLANK AND RISERS HAVE BEEN SPECIFIED ON THIS BLEACHER DESIGN. NRS WILL NOT BE RESPONSIBLE FOR DISCOLORATION OR STAINING (DARK BLACK, BROWN, OR WHITE RESIDUE) RESULTING FROM UNAVOIDABLE CONDENSATION THAT OCCURS DURING PACKING, TRANSPORTING AND STORAGE, PRECEDING AND/OR DURING INSTALLATION. REMOVAL OF THESE STAINS OR REPLACEMENT OF BOARDS UPON COMPLETION OF INSTALLATION IS NOT PART OF THIS CONTRACT BECAUSE STAINED MILL FINISH BOARDS MEET ALL SPECIFIED REQUIREMENTS. A CLEAR ANODIZED (SATIN) FINISH MAY BE QUOTED AT AN ADDITIONAL COST TO AVOID POTENTIAL DISCOLORATION OR STAINING.

  
**NRS**  
 National Recreation Systems  
A PLAYCORE Company  
 1300-D AIRPORT NORTH OFFICE PARK FORT WAYNE, IN 46825  
 PH: 888-568-9064 FAX: 260-482-7449 WWW.BLEACHERS.NET

This drawing and all information contained herein is the property of NATIONAL RECREATION SYSTEMS, INC. and is not to be reproduced without the express written permission of this manufacturer. We assume no responsibility for unauthorized use of this drawing. NATIONAL RECREATION SYSTEMS, INC. is not responsible for local permits and occupancy requirements.

PROJECT/SITE: 35A3004306CL08_3671 SALES				
DESCRIPTION: 35" ELEV. 30 ROW SIDE ELEVATION				
DRAWN BY: TL	DATE: 2/5/26	REVISION: (0)	SCALE: N.T.S.	SHEET NUMBER: EL.1